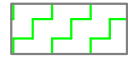


 Optima Light Sand Beige - 0246

 Optima Beige Grey - 0874

 Granit Safe.T - Dark Grey 0504

YARD  
B123

XERCISE  
B122

S  
JP

CELL  
B101

CELL  
B102

CELL  
B103

B110

SHOWER  
B109

CELL  
B104

CELL  
B105

ACCESSIBLE  
CELL  
B106

LOUNGE / DINING  
B107

EXIT  
STAIR  
ST04

LAUNDRY  
B114

JAN  
B113

KITCHEN  
B115

STAFF  
WC  
B120

STAFF  
STATION  
B118

ELEV  
EL02


ELEV  
EL01

CASE  
MANAGER  
B117

PROGRAM  
B116

ELEV LOBBY  
A103

LOBBY  
A102

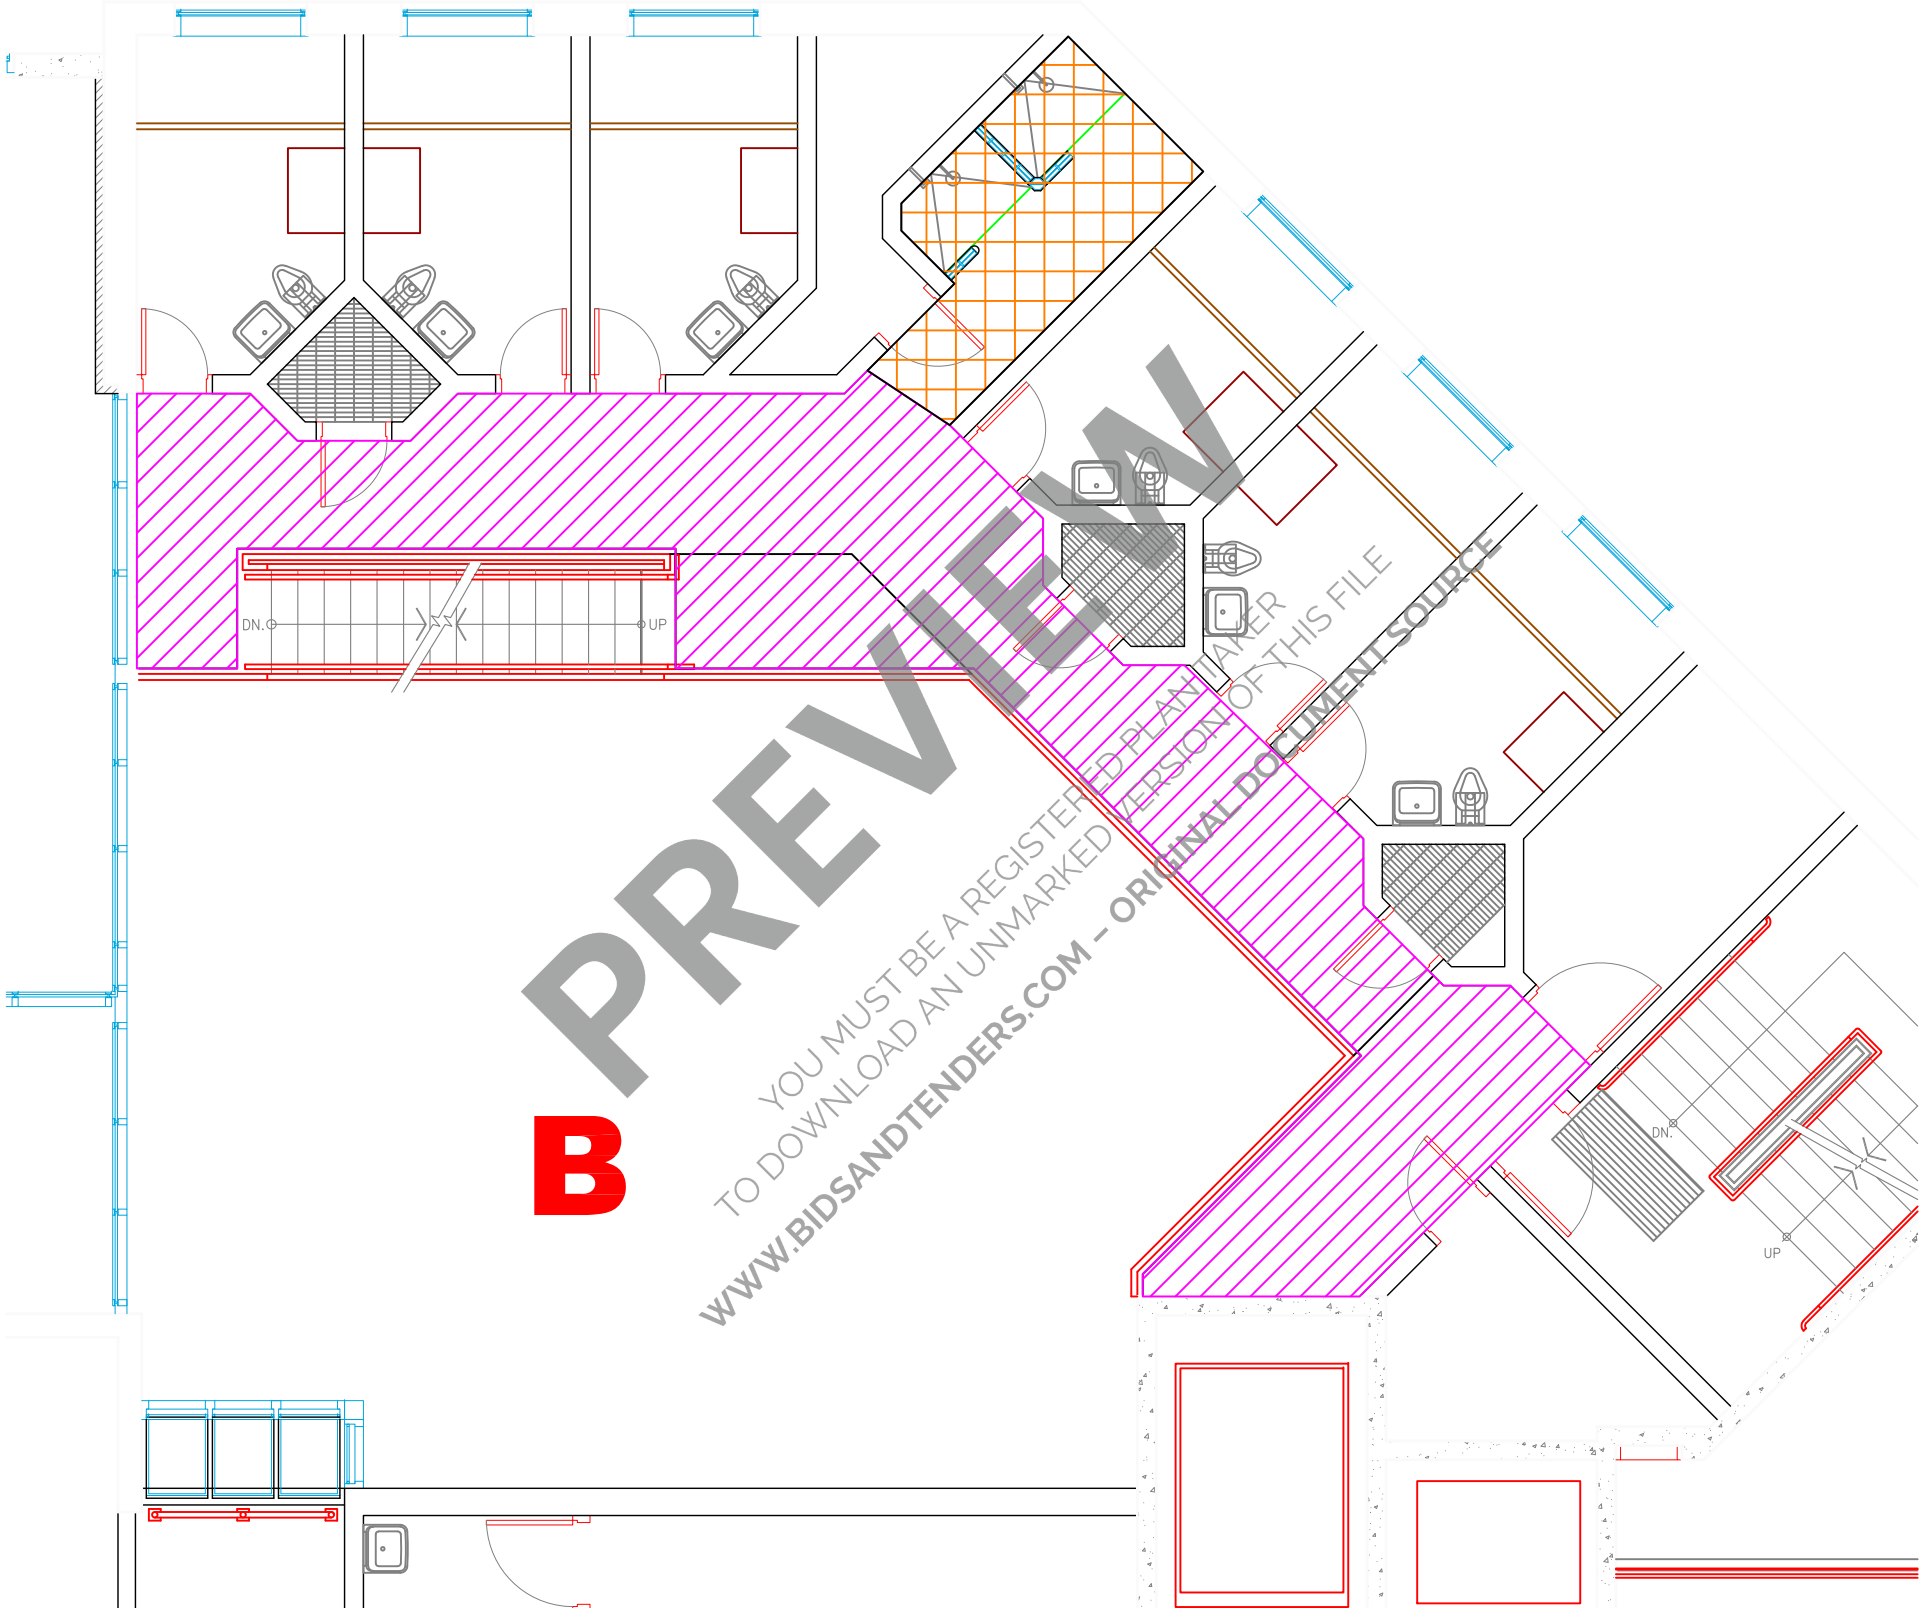

**B**


PREVIEW  
YOU MUST BE A REGISTERED PLANNING ARCHITECT  
TO DOWNLOAD AN UNMARKED VERSION OF THIS FILE  
WWW.BIDSANDTENDERS.COM - ORIGINAL DOCUMENT SOURCE

DN. Ⓞ

UP

DN. Ⓞ

UP

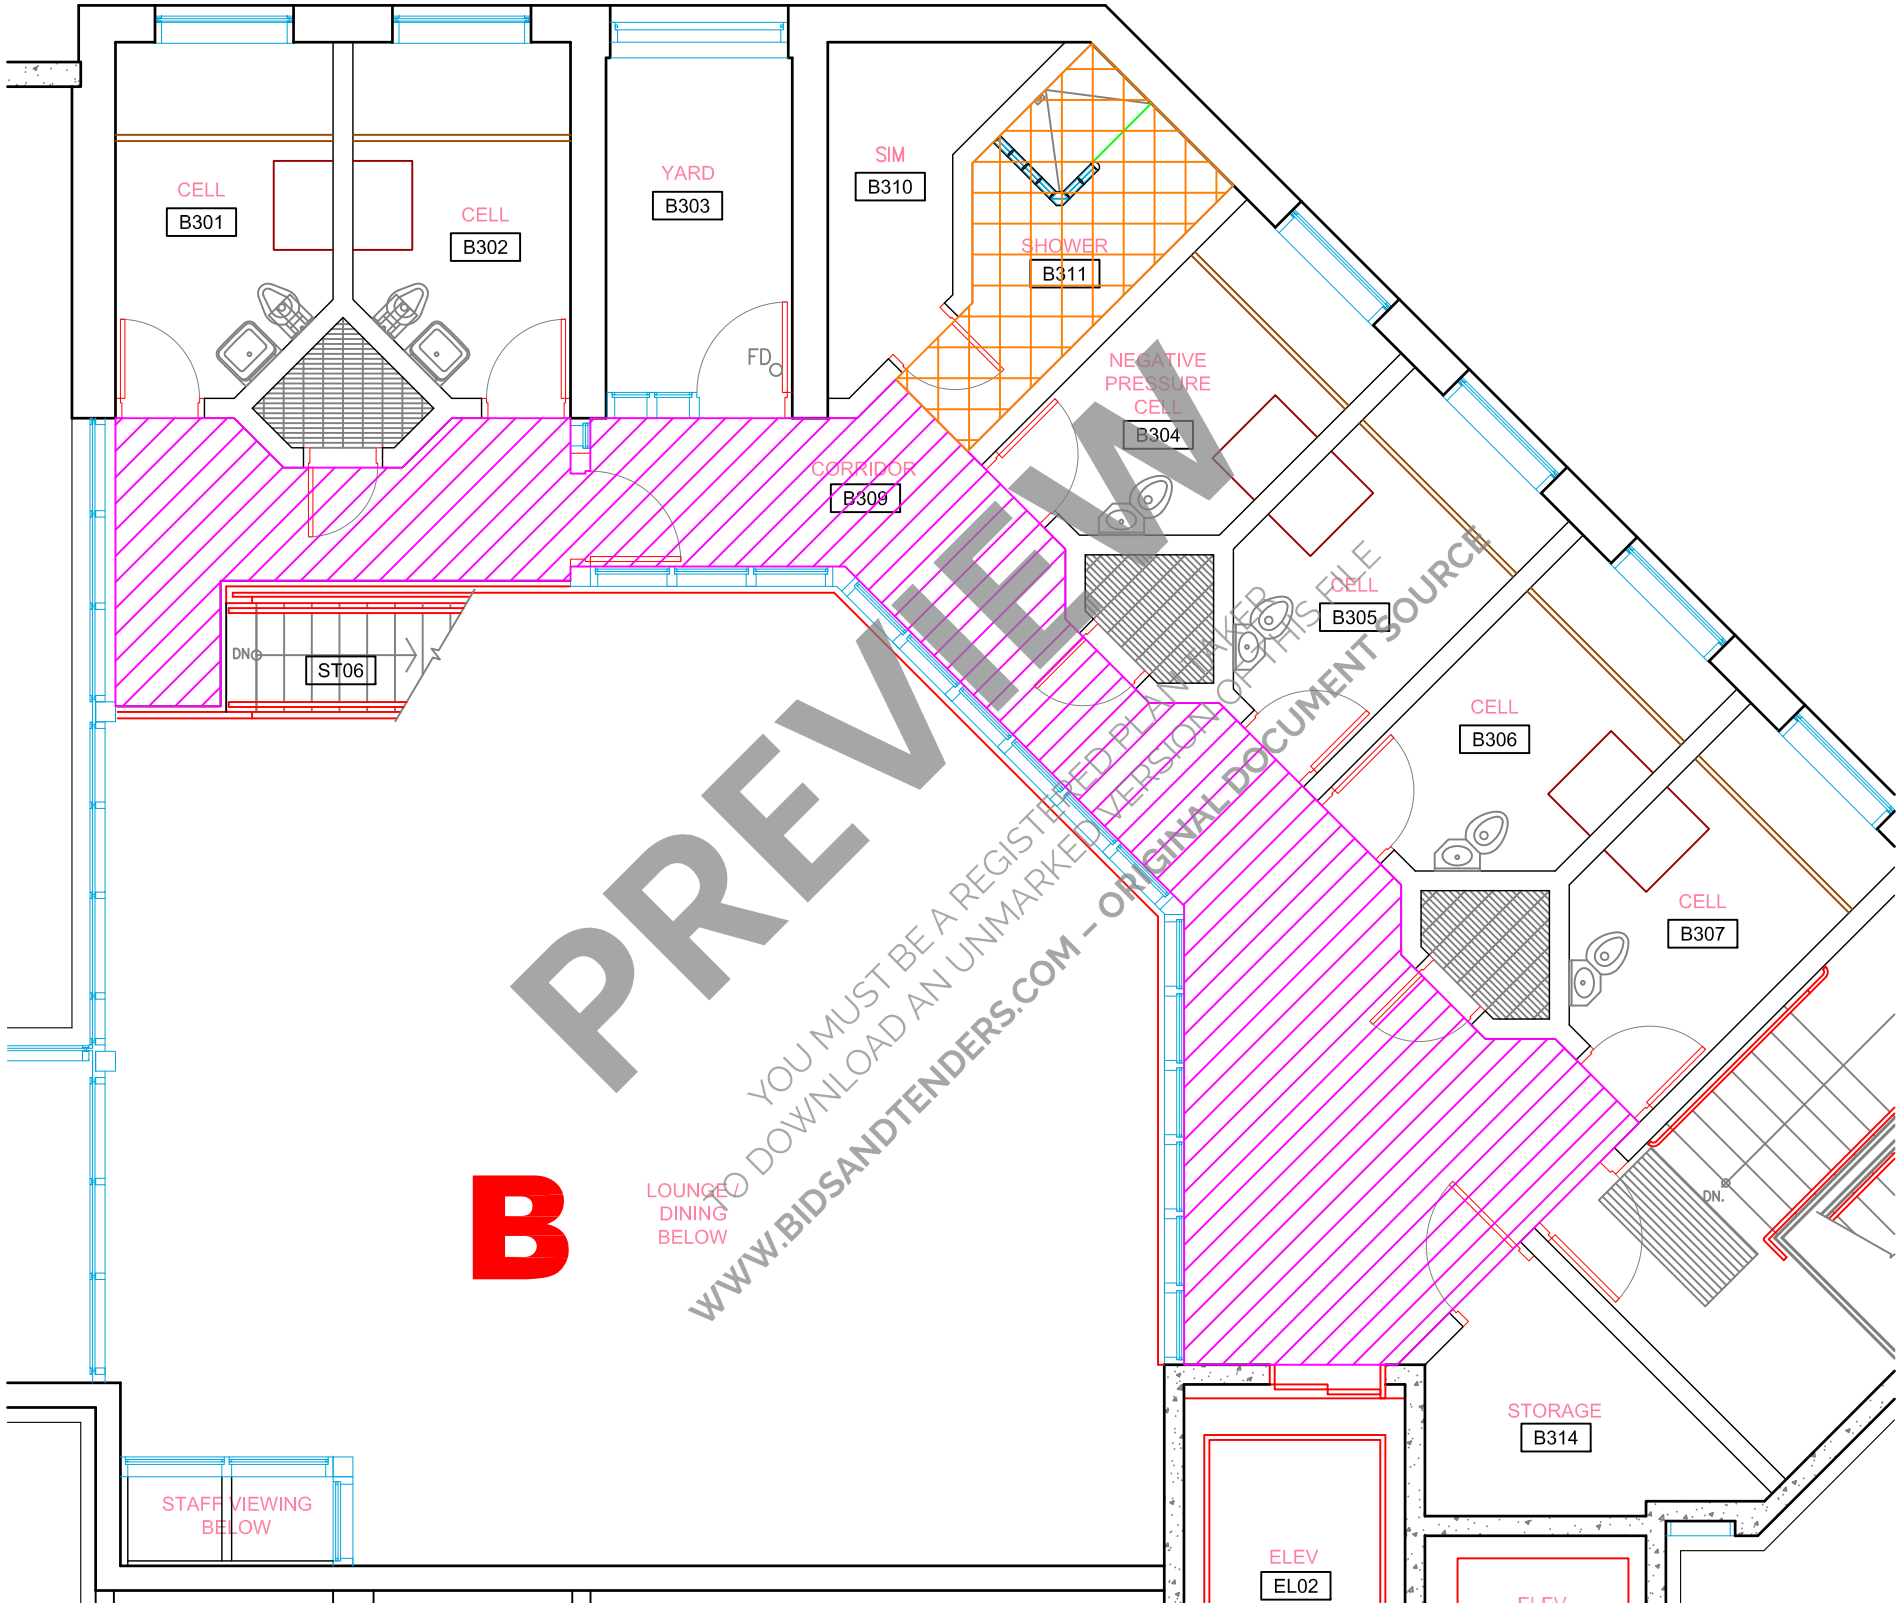

CELL  
B301

CELL  
B302

YARD  
B303

SIM  
B310

SHOWER  
B311

NEGATIVE  
PRESSURE  
CELL  
B304

CORRIDOR  
B309

CELL  
B305

CELL  
B306

CELL  
B307

STORAGE  
B314


ELEV  
EL02

STAFF VIEWING  
BELOW

**B**

LOUNGE  
DINING  
BELOW

PREVIEW  
YOU MUST BE A REGISTERED PLANNING PROFESSIONAL TO DOWNLOAD AN UNMARKED VERSION OF THIS FILE  
WWW.BIDSANDTENDERS.COM - ORIGINAL DOCUMENT SOURCE

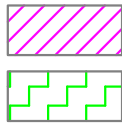


Optima Light Sand Beige - 0246




Granit Safe.T - Dark Grey 0504



Optima Beige Grey - 0874

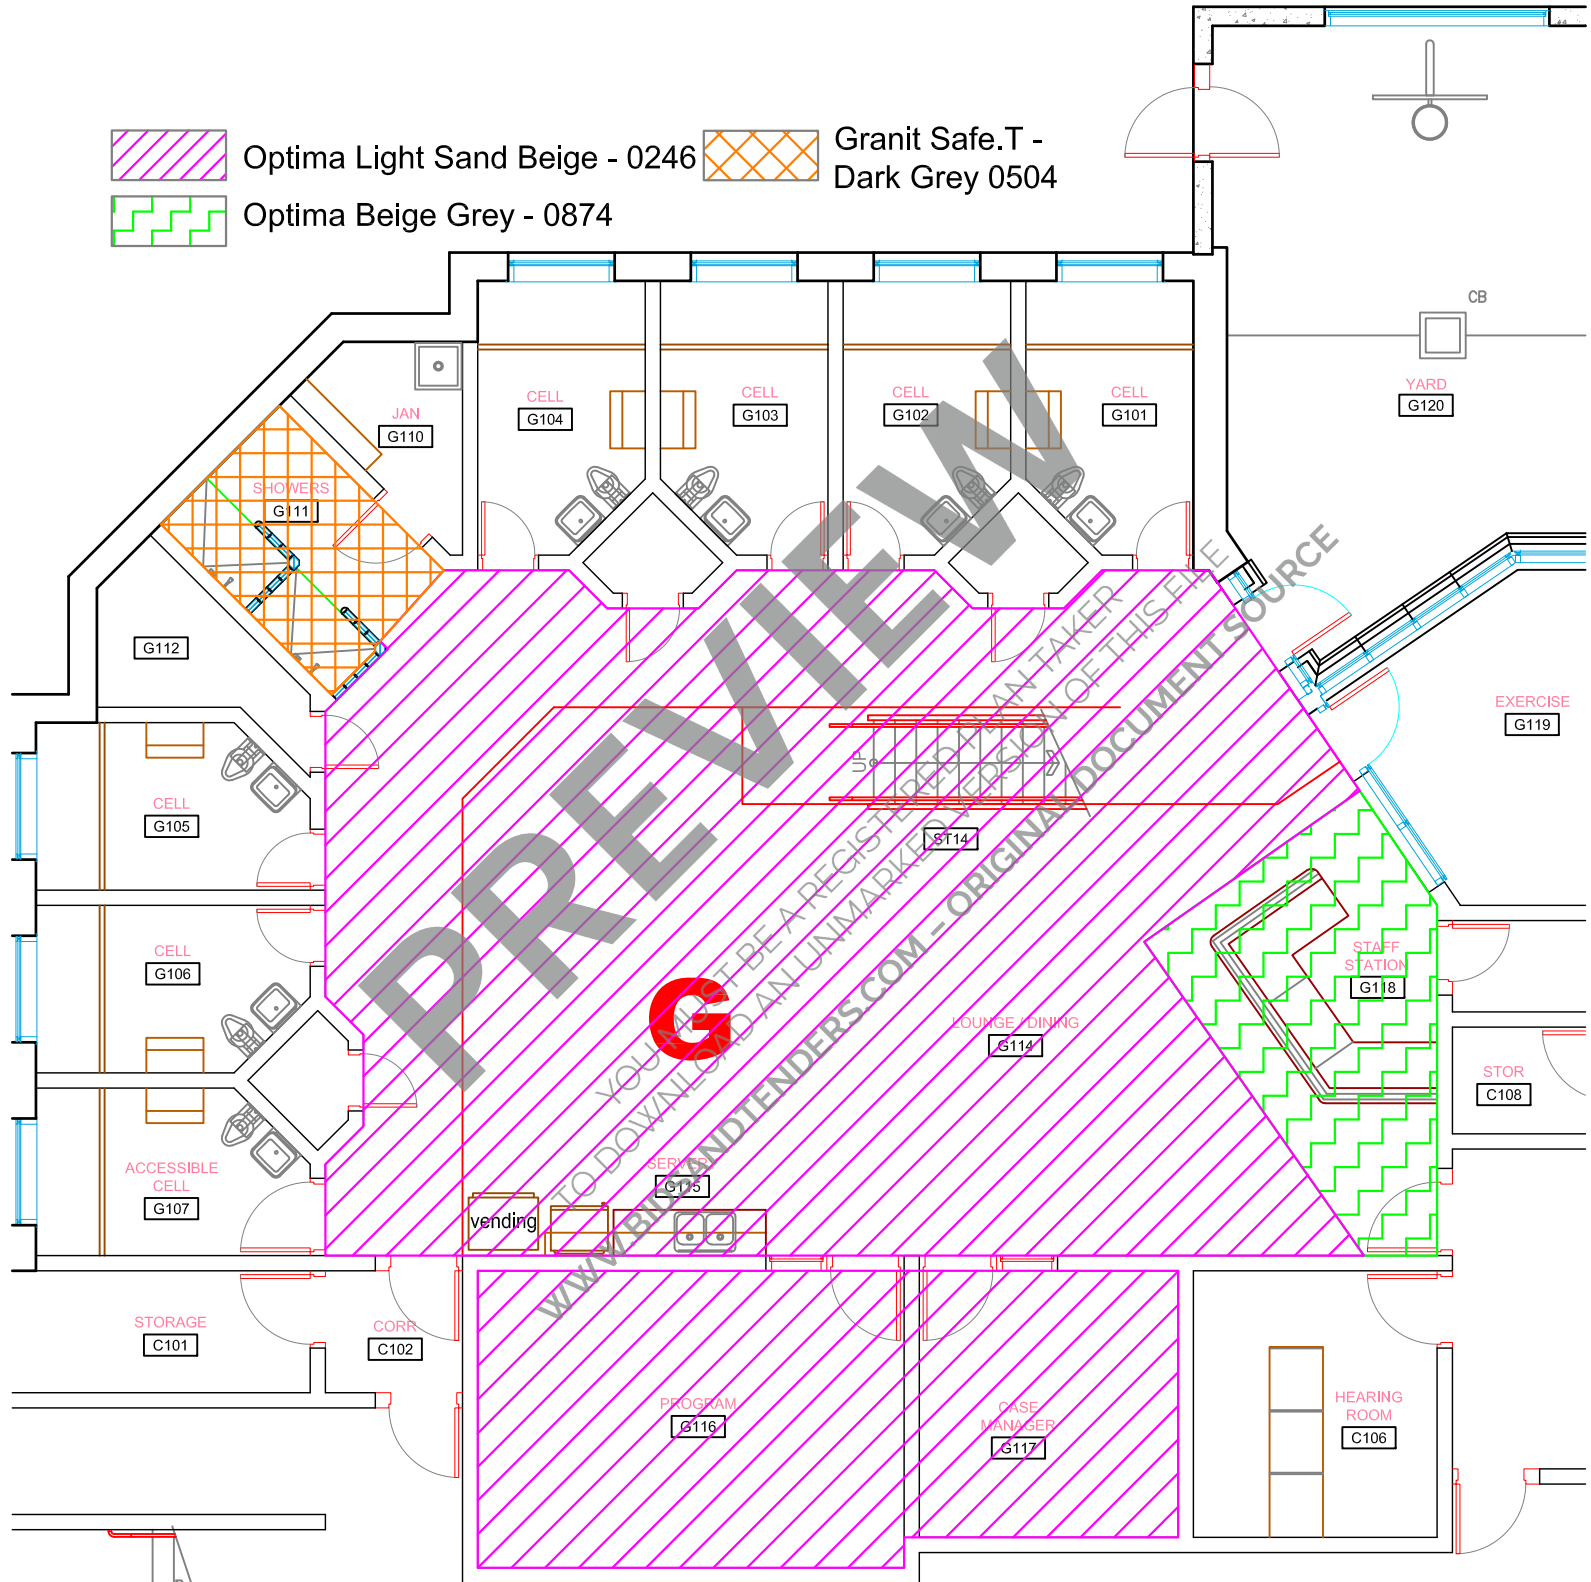

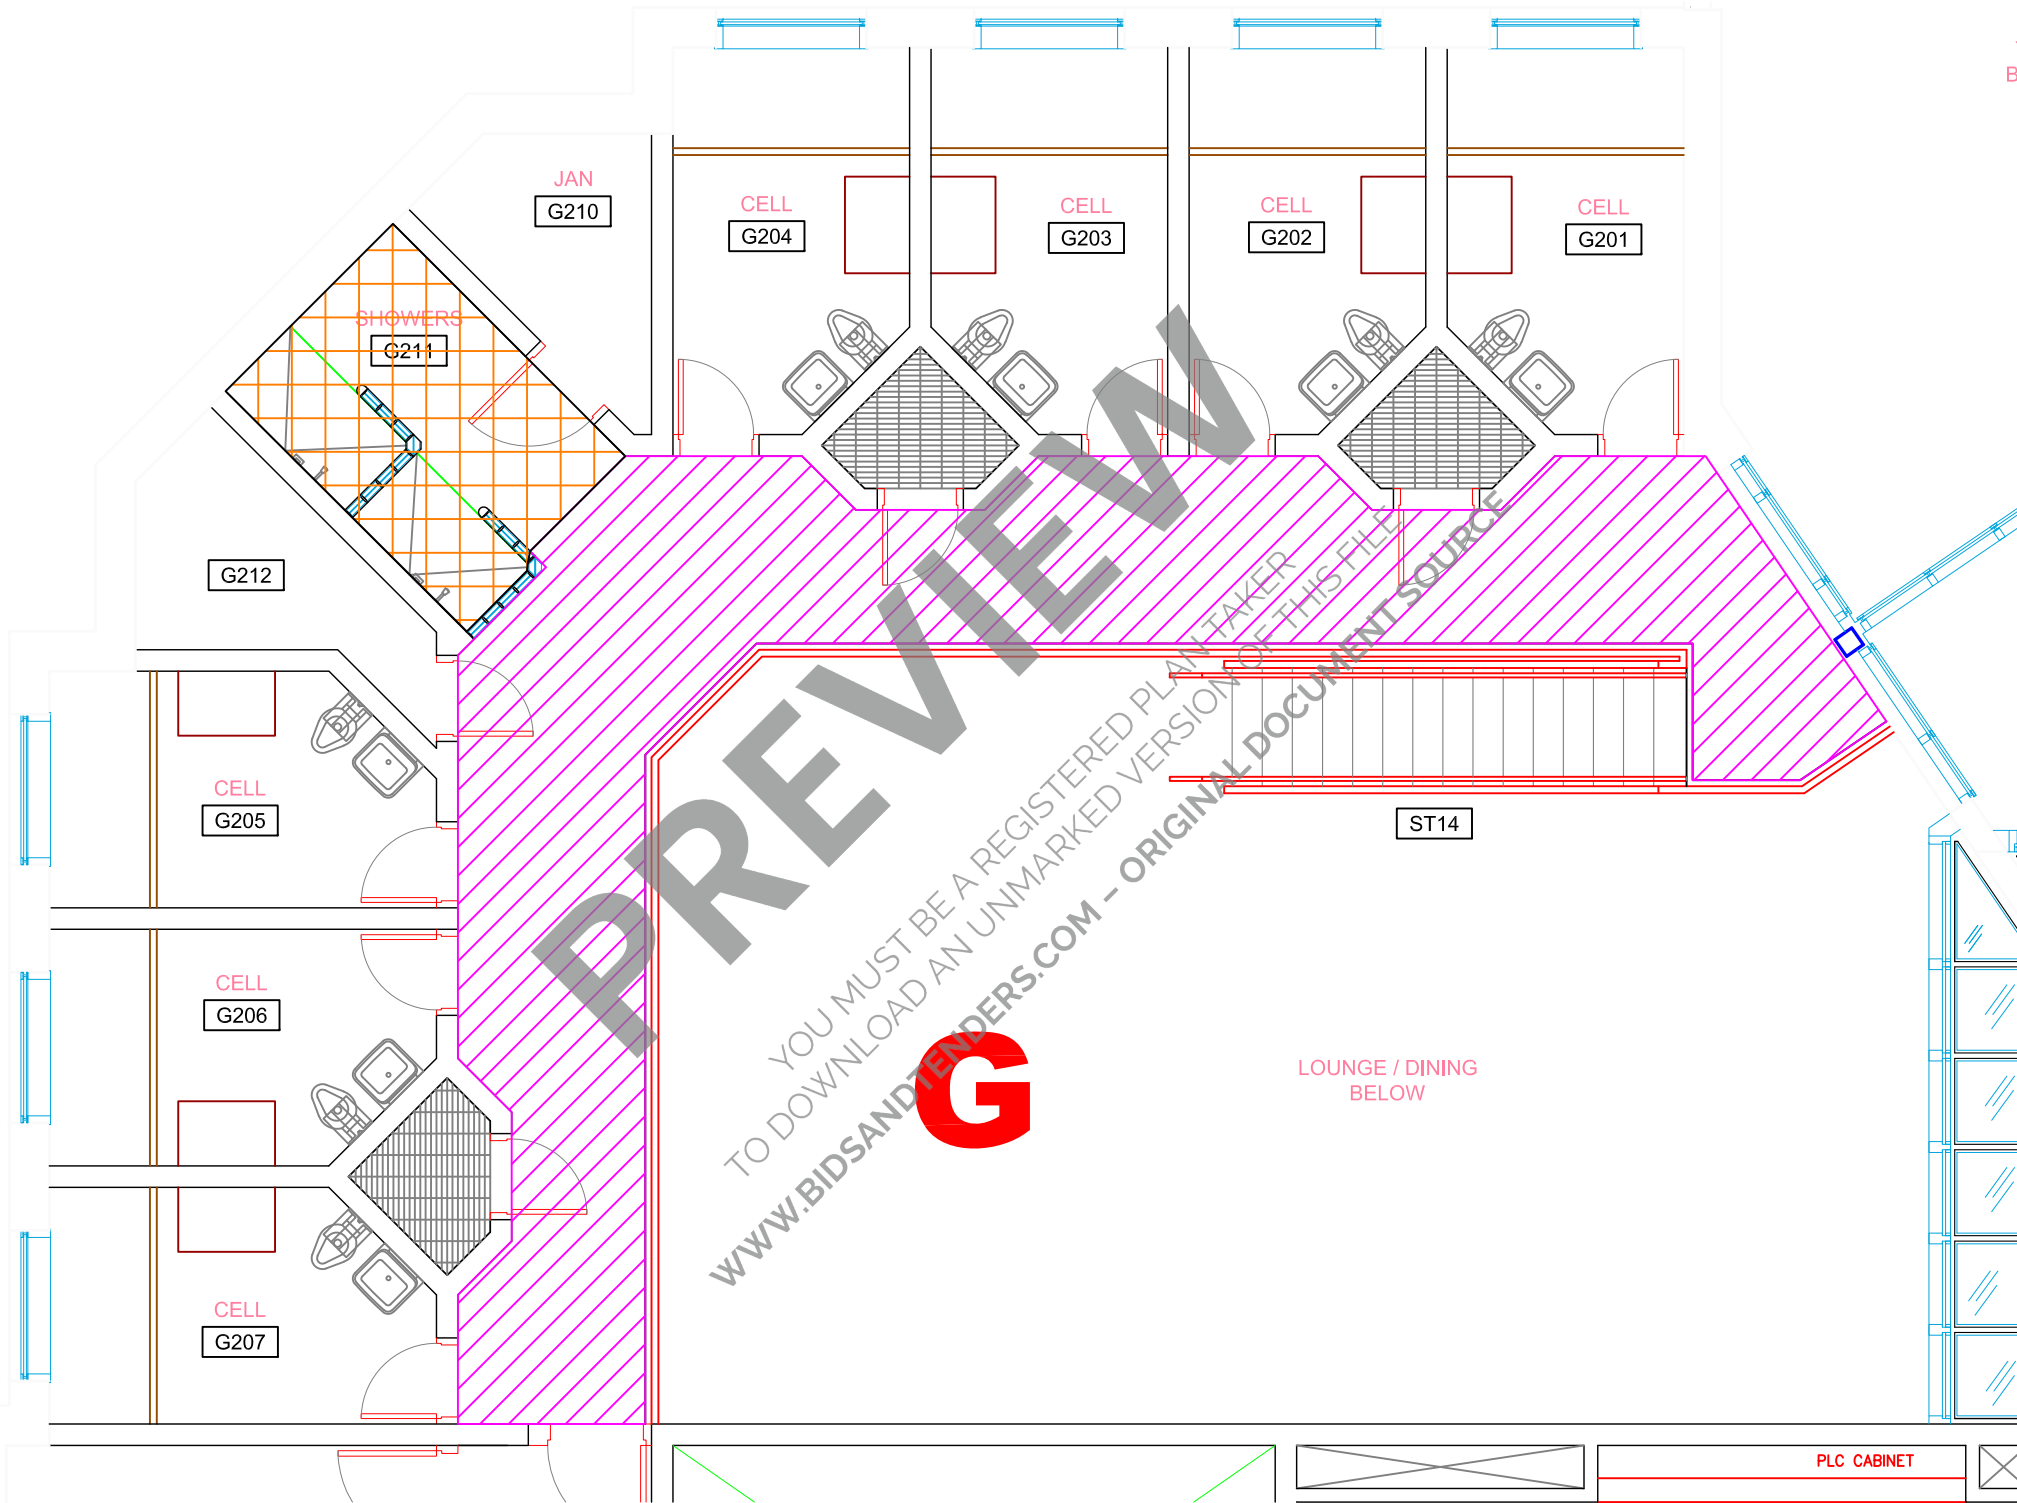

PREVIEW

YOU MUST BE A REGISTERED PLANTAKER  
TO DOWNLOAD AN UNMARKED VERSION OF THIS FILE  
WWW.BIDSANDTENDERS.COM - ORIGINAL DOCUMENT SOURCE

G

Y  
BE